



FINISHED WALL

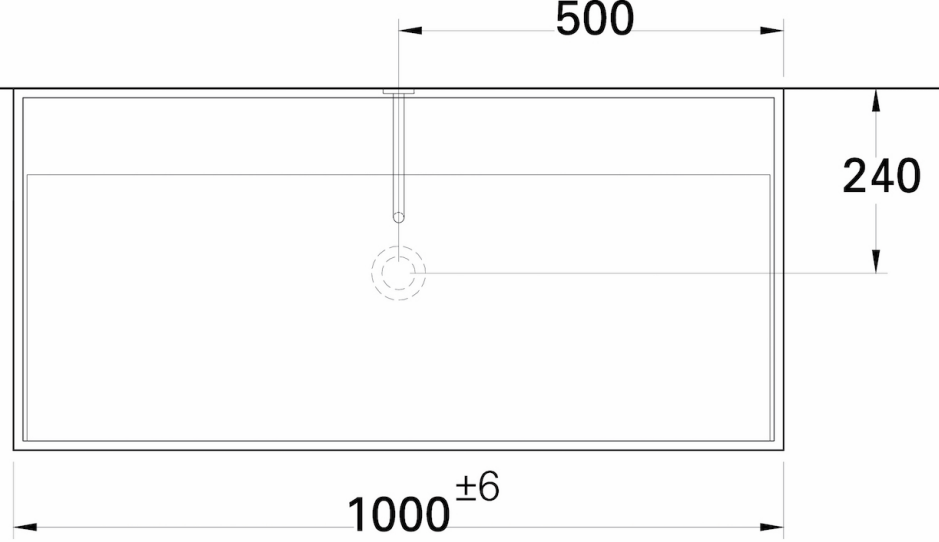

WATER SUPPLY Ø 1/2"

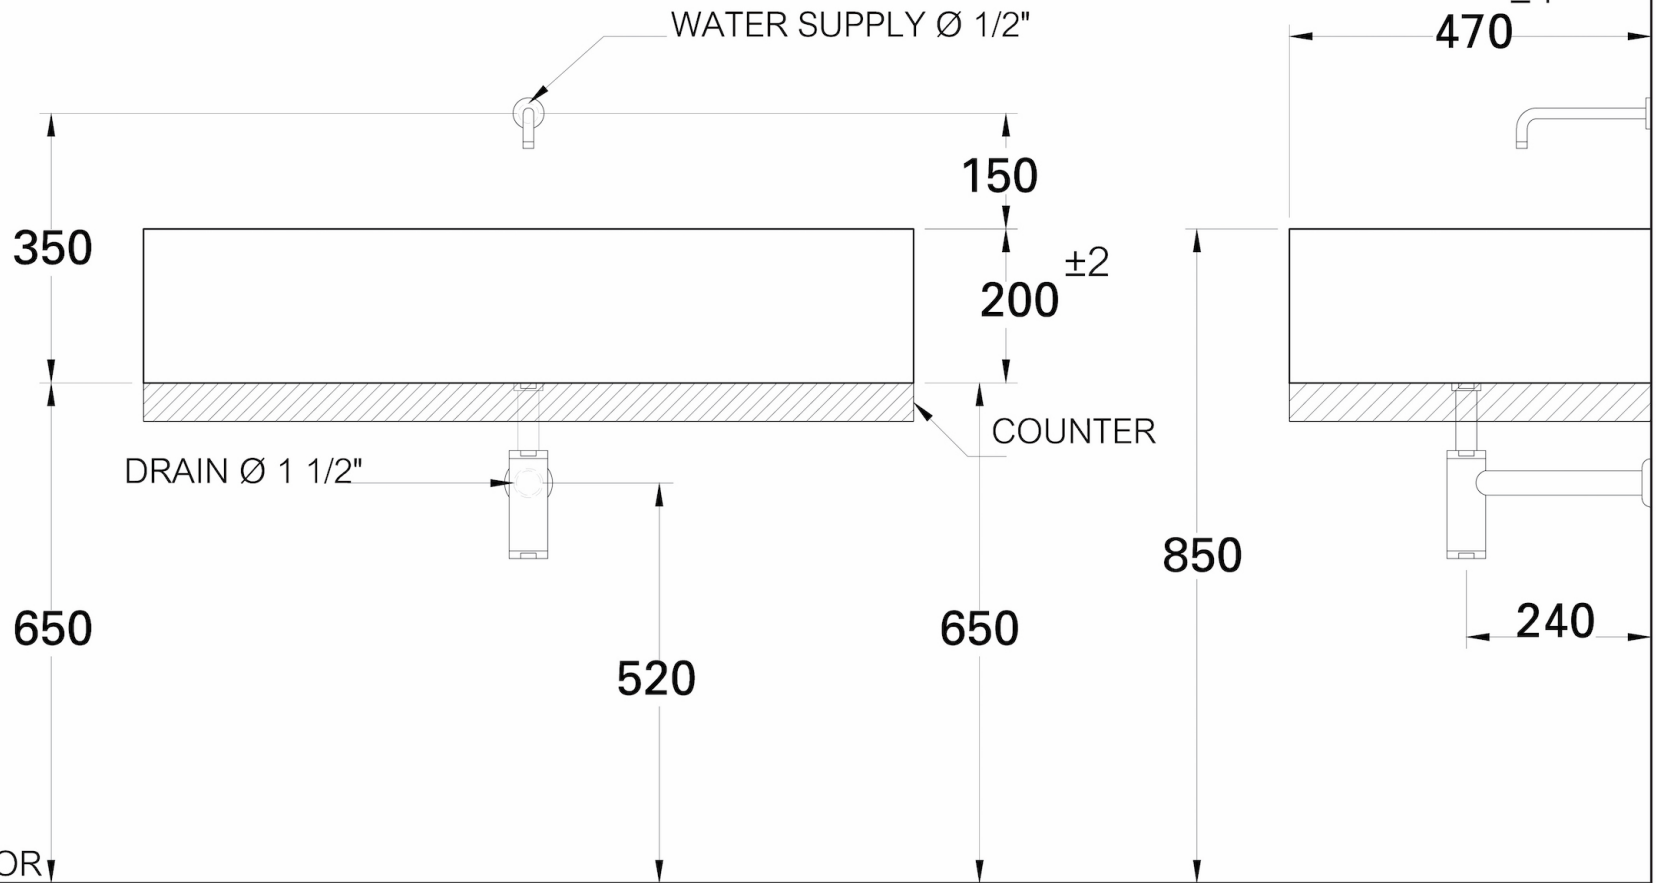

FINISHED FLOOR