



FINISHED WALL

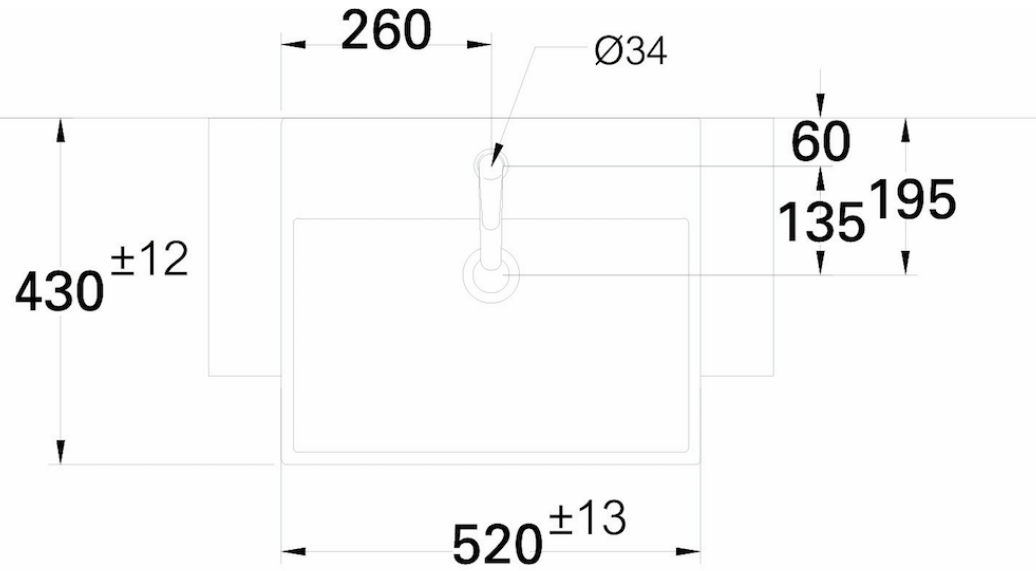

FINISHED WALL

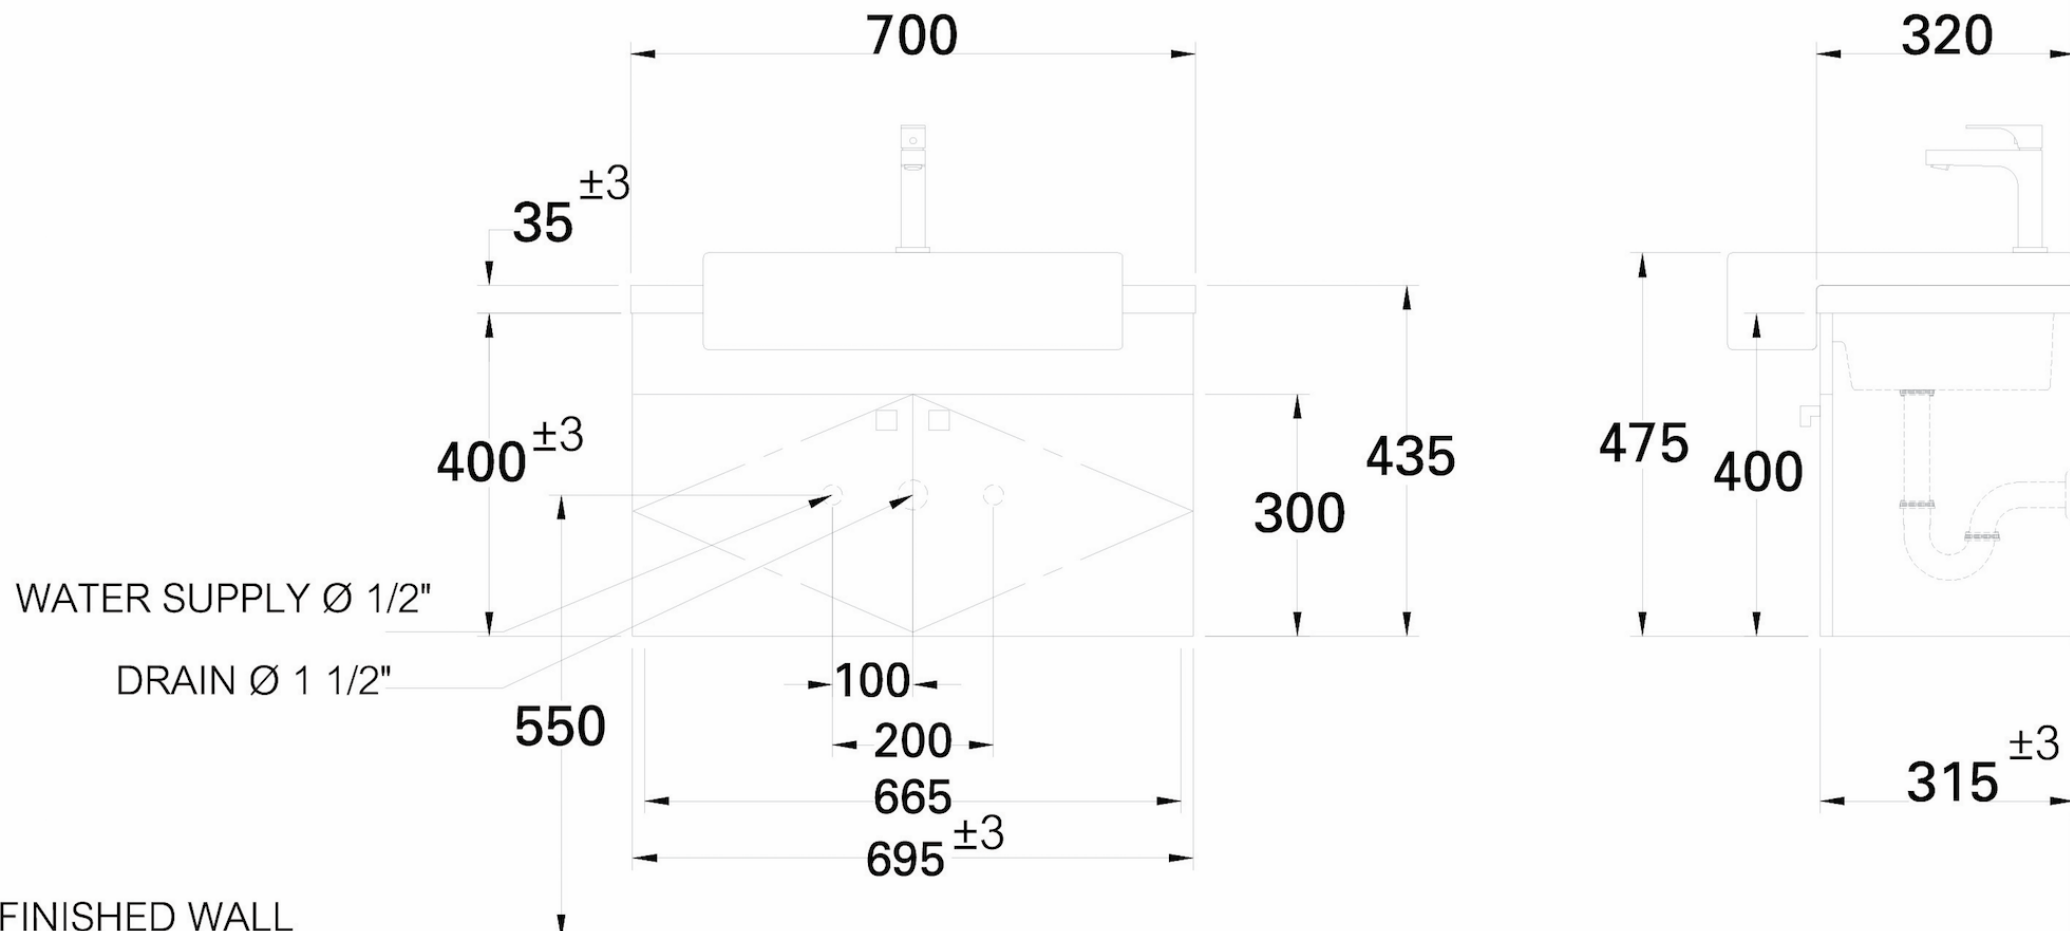

FINISHED WALL