



FINISHED FLOOR

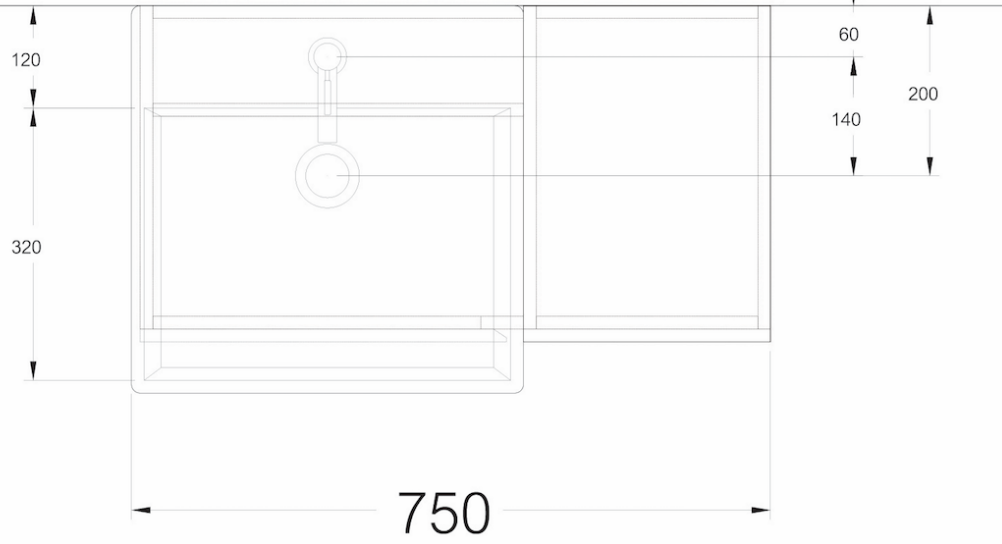

FINISHED WALL

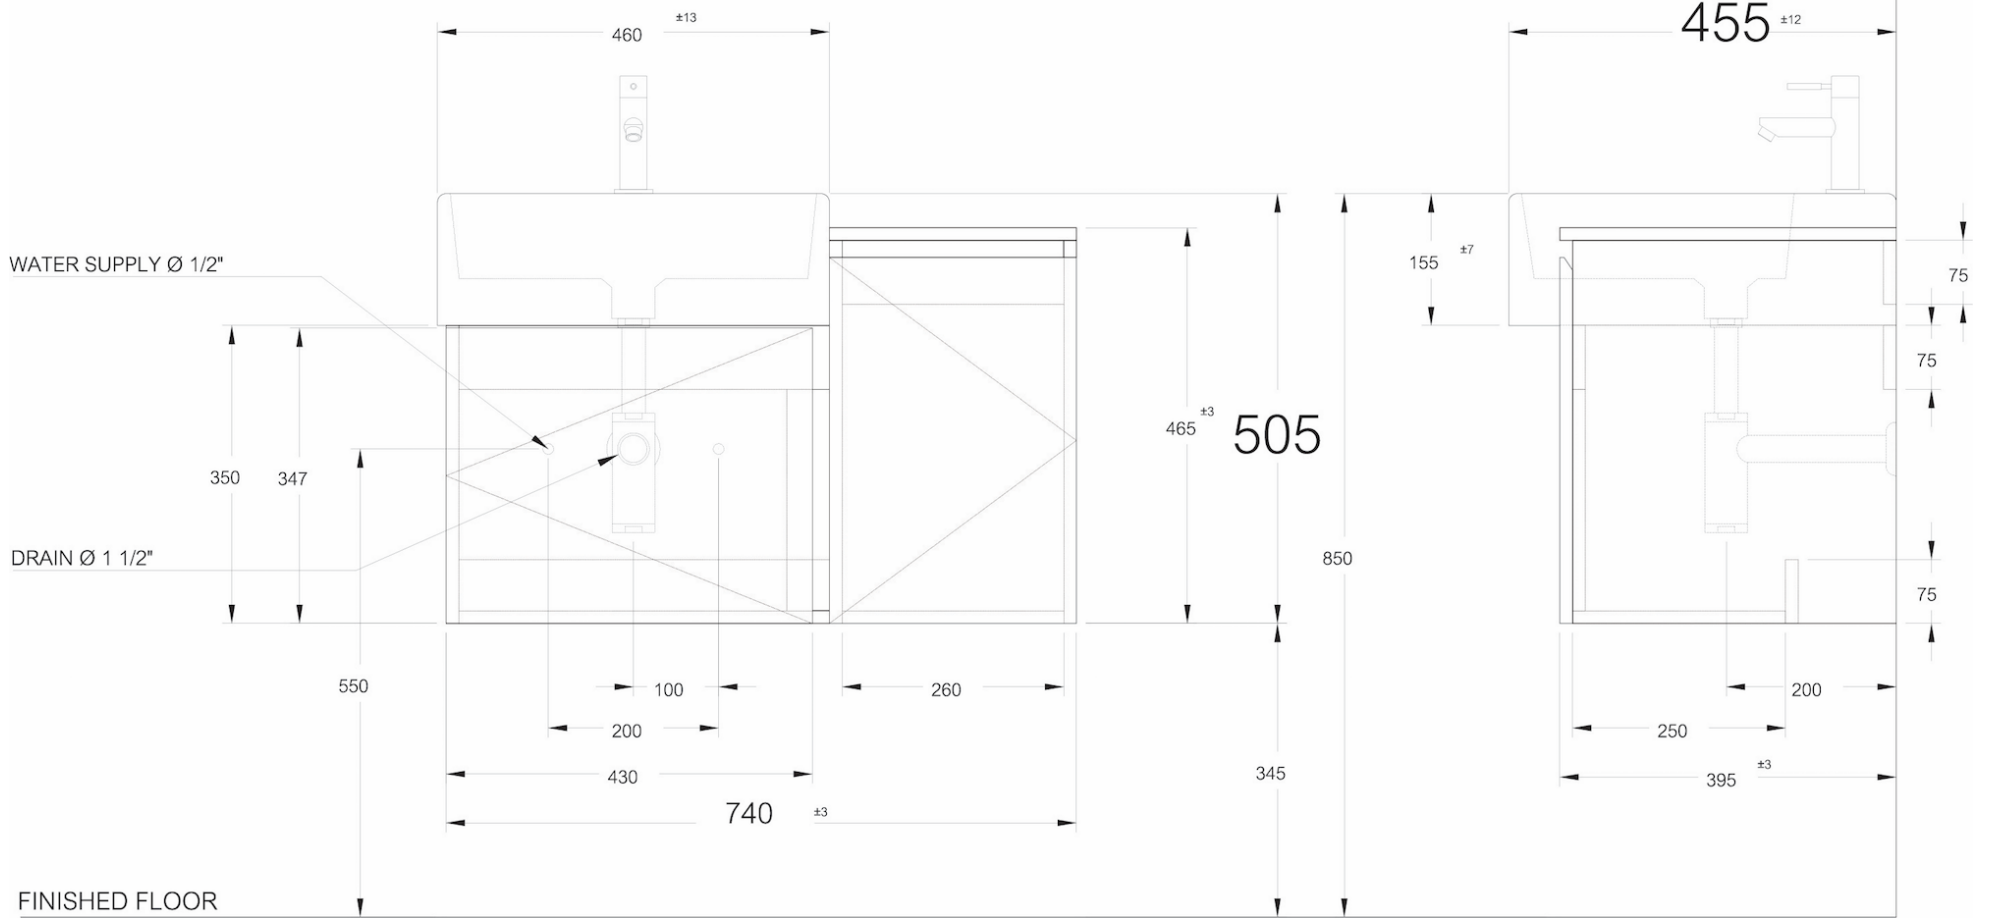

FINISHED FLOOR