



FINISHED WALL

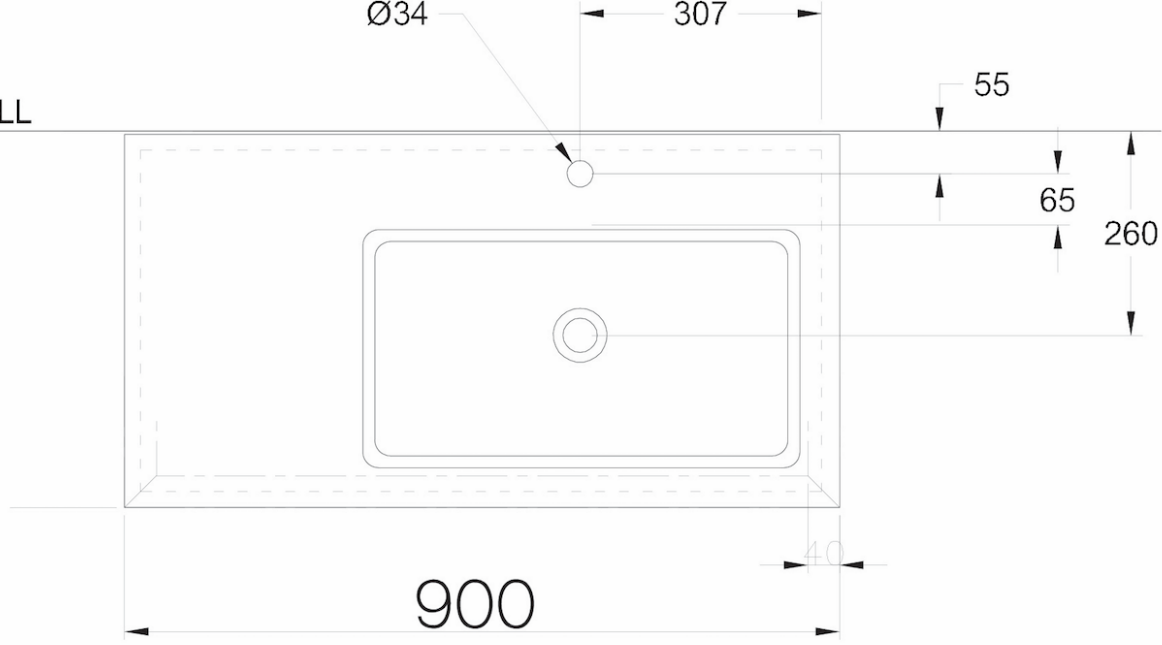

FINISHED WALL

WATER SUPPLY  $\varnothing 1/2"$

DRAIN  $\varnothing 1 1/2"$

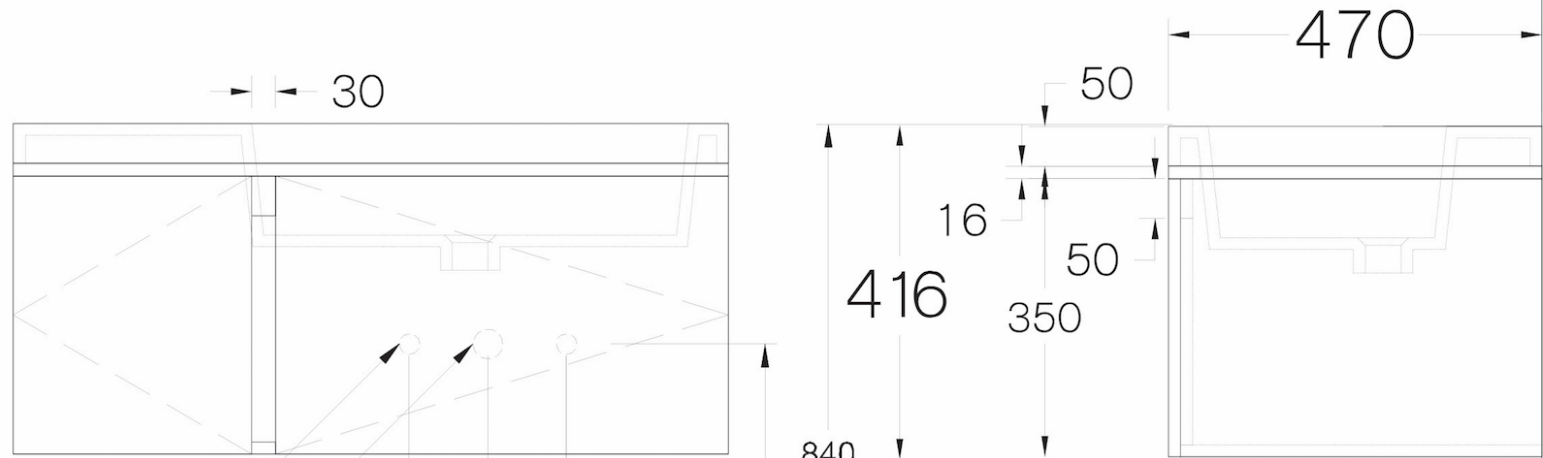

FINISHED FLOOR

560