
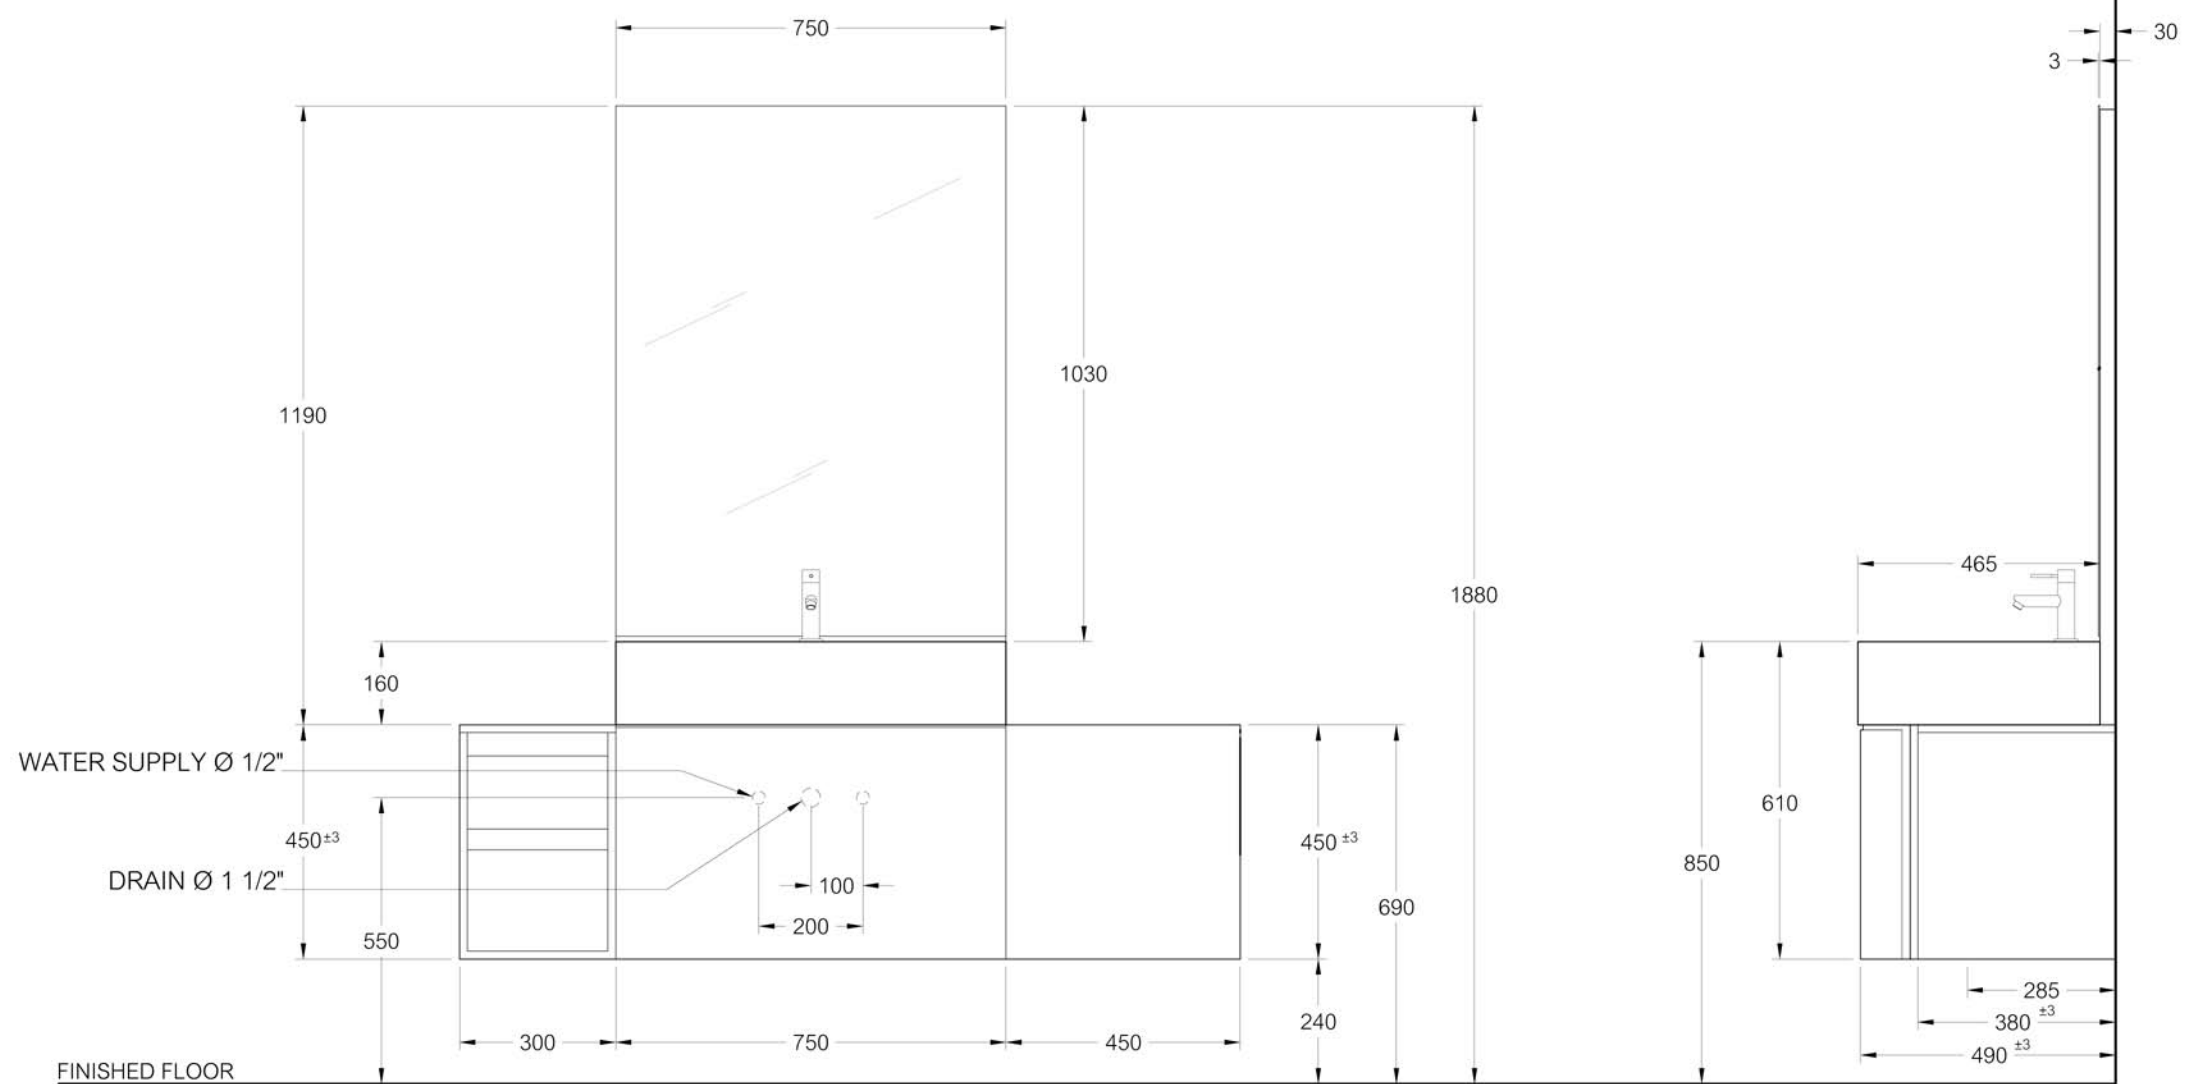


FINISHED WALL

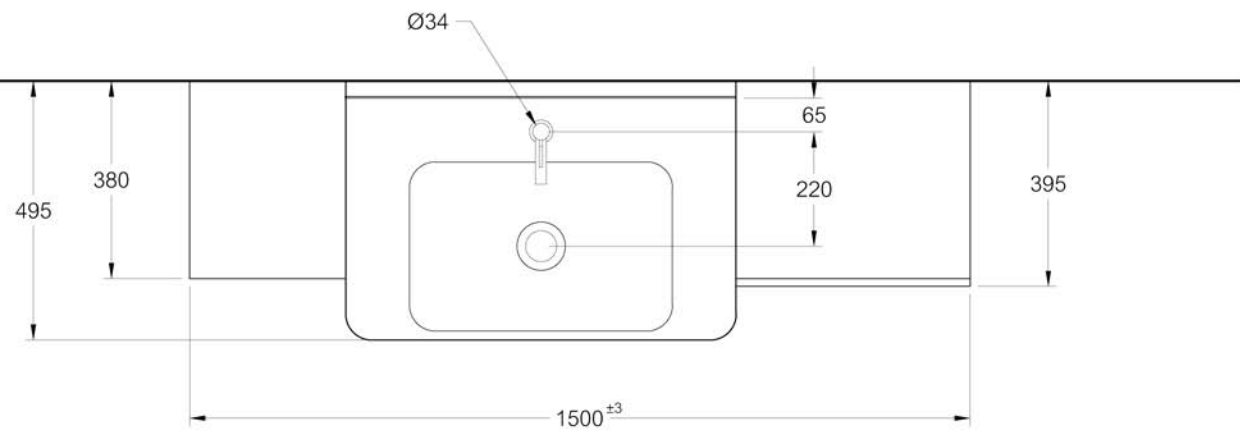

FINISHED FLOOR