
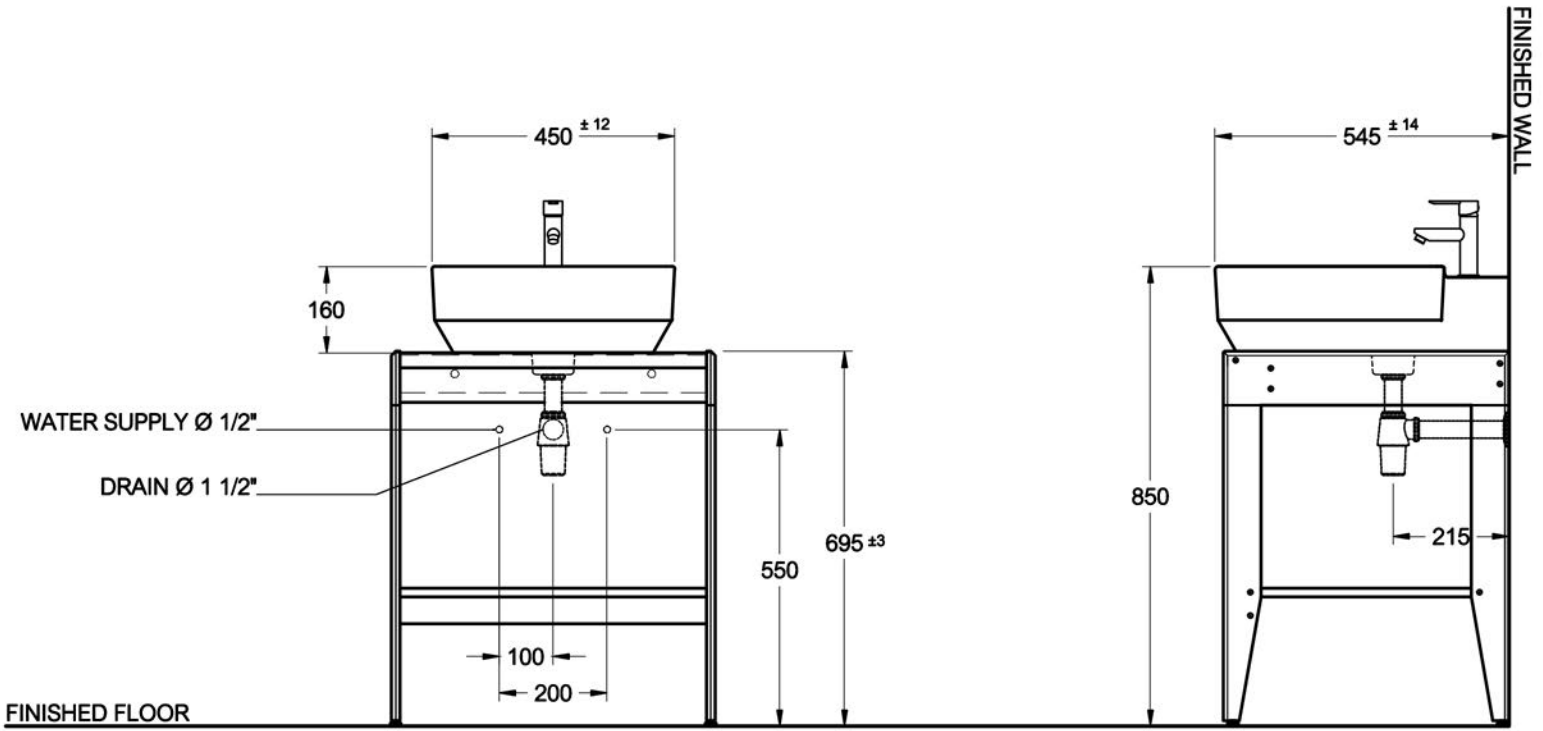


FINISHED WALL

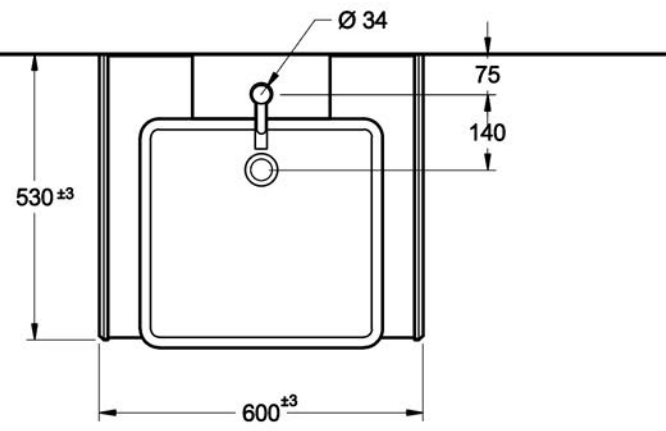

FINISHED FLOOR

FINISHED WALL